

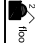

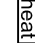
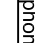

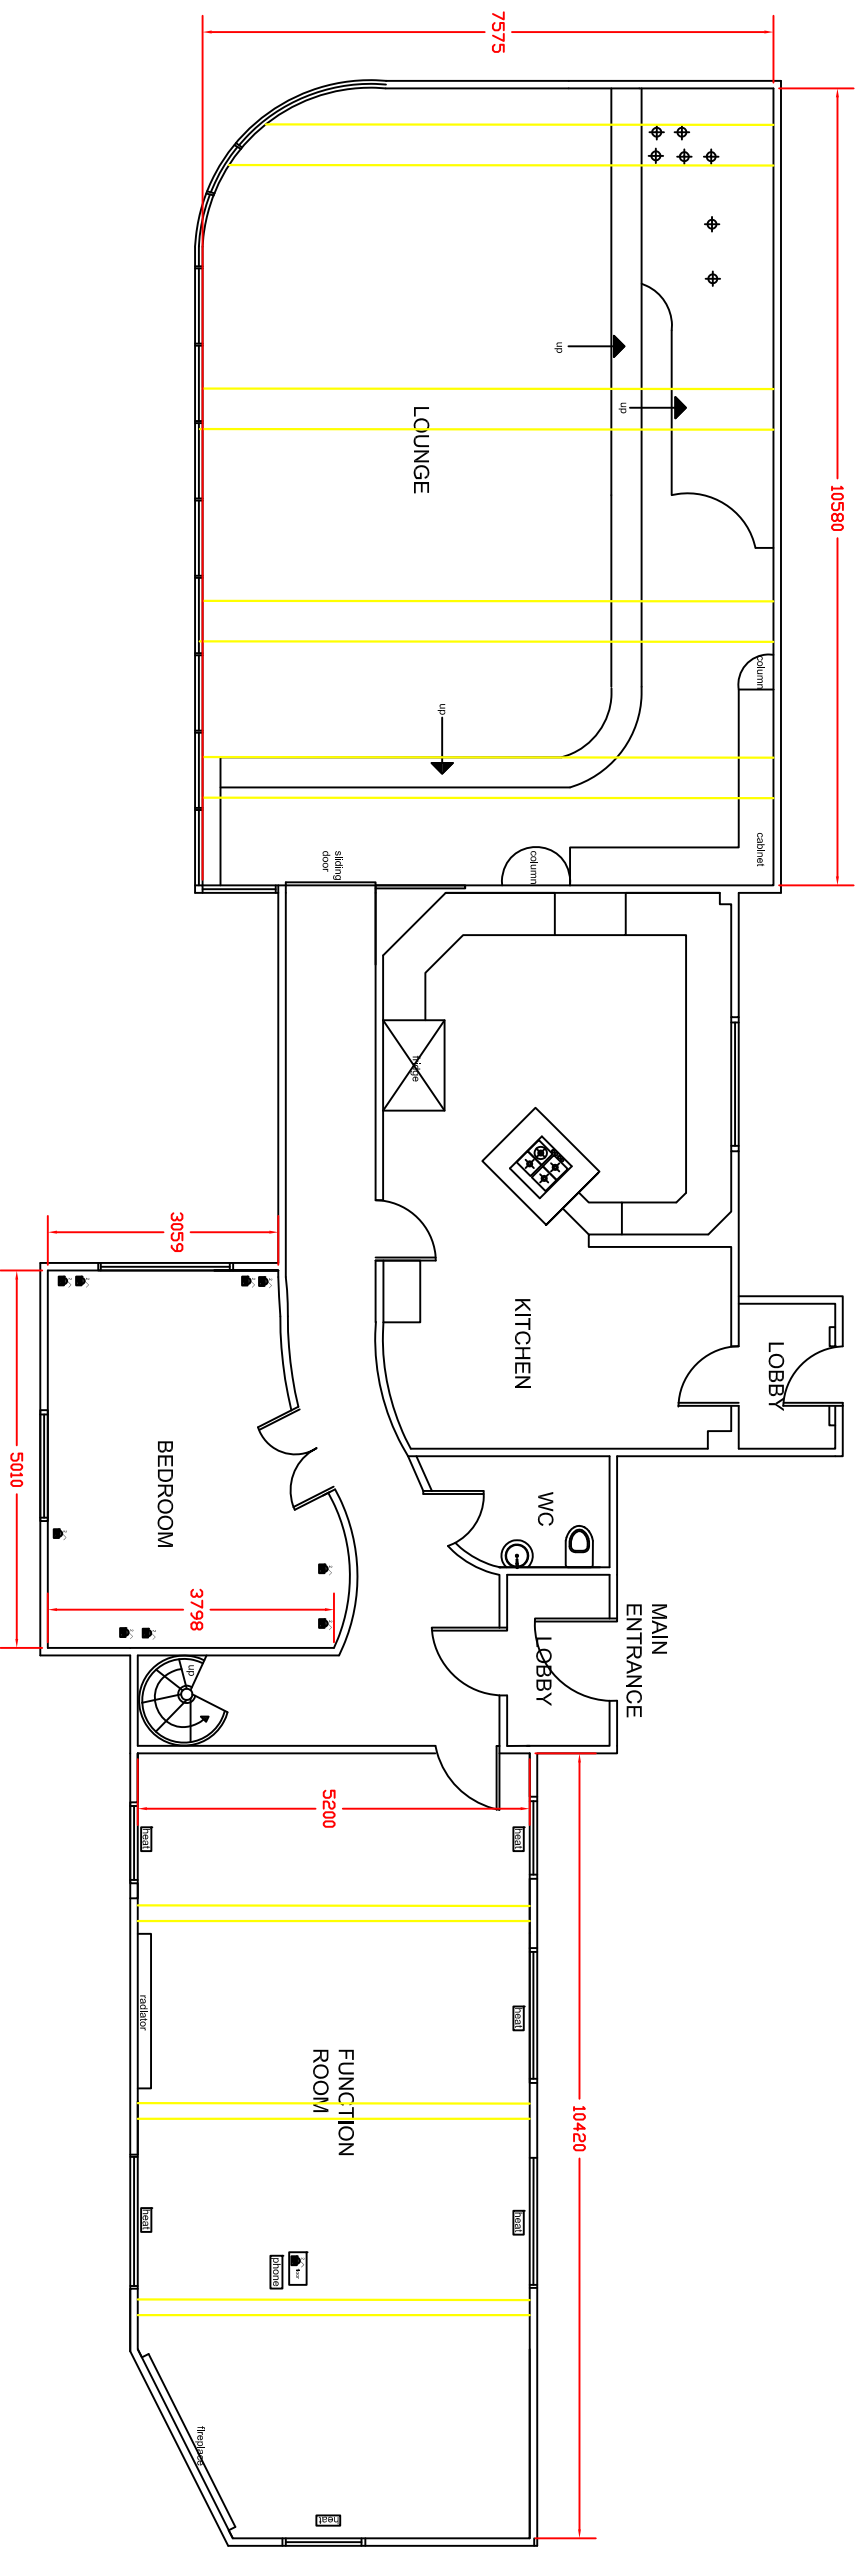


-  indicates single- 13amp wall socket
-  indicates 2 way- 13amp wall socket
-  indicates 2 way- 13amp floor socket
-  indicates single socket ceiling mounted
-  indicates heat ducts
-  indicates phone terminal
-  indicates tv aerial point



# EXISTING PLAN MAIN HOUSE GF

Rev./	Date	Description
<p>1st Floor, Towers Point Towers Business Park, Rugeley Staffordshire WS15 1JZ Tel: (+44) 01889 570358 Fax: (+44) 01889 580069</p>		
<p>PROJECT: DAVEPORT GREEN HALL Site Client: Chase WAT5 BUD</p>		
<p>CLIENT:</p>		
<p>DATE: JANUARY 2008</p>		
<p>SCALE: 1:100</p>		
<p>DRAWING NO: 714X-XX</p>		
<p>DRAWN: GWJ</p>		
<p>CHECKED:</p>		

THE CLIENT AND/OR ARCHITECT ASSUMES RESPONSIBILITY FOR THE ACCURACY OF THE INFORMATION PROVIDED AND THE ARCHITECT'S LIABILITY IS LIMITED TO THE DESIGN AND CONSTRUCTION OF THE WORK SHOWN ON THE DRAWINGS. THE ARCHITECT DOES NOT ACCEPT RESPONSIBILITY FOR THE DESIGN OR CONSTRUCTION OF ANY OTHER WORKS OR SERVICES PROVIDED BY OTHER PROFESSIONALS OR CONTRACTORS. ALL SERVICES RENDERED ARE TO BE USED IN ACCORDANCE WITH THE TERMS AND CONDITIONS OF THE AGREEMENT. THE ARCHITECT'S LIABILITY IS LIMITED TO THE DESIGN AND CONSTRUCTION OF THE WORK SHOWN ON THE DRAWINGS. THE ARCHITECT DOES NOT ACCEPT RESPONSIBILITY FOR THE DESIGN OR CONSTRUCTION OF ANY OTHER WORKS OR SERVICES PROVIDED BY OTHER PROFESSIONALS OR CONTRACTORS.